


NYS LAND SECTION
 Horizontal scale 1"=100' Vertical scale 1"=20'


NOTE: SEE SHEET 2 FOR OTHER SECTIONS.

EXISTING TRAILS DATA FROM NEW YORK STATE DEPARTMENT OF ENVIRONMENTAL CONSERVATION, FOUND ON NYS GIS CLEARINGHOUSE.
 PROPOSED TRAILS DATA FROM OPEN SPACE INSTITUTE TRAIL IMPROVEMENT PLAN.

TRAIL SITE PLAN
 FOR
850 ROUTE 28 LLC
 TOWN OF KINGSTON
 ULSTER COUNTY NEW YORK

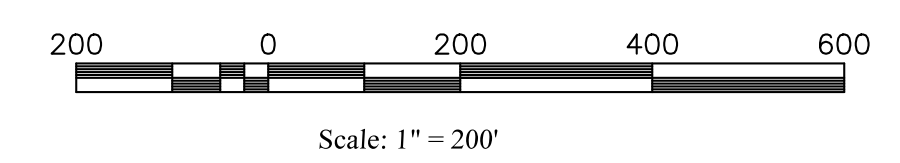


AUGUST 20, 2019
MEDENBACH & EGGERS
 CIVIL ENGINEERING & LAND SURVEYING, P.C.
 STONE RIDGE, NEW YORK (845) 687-0047

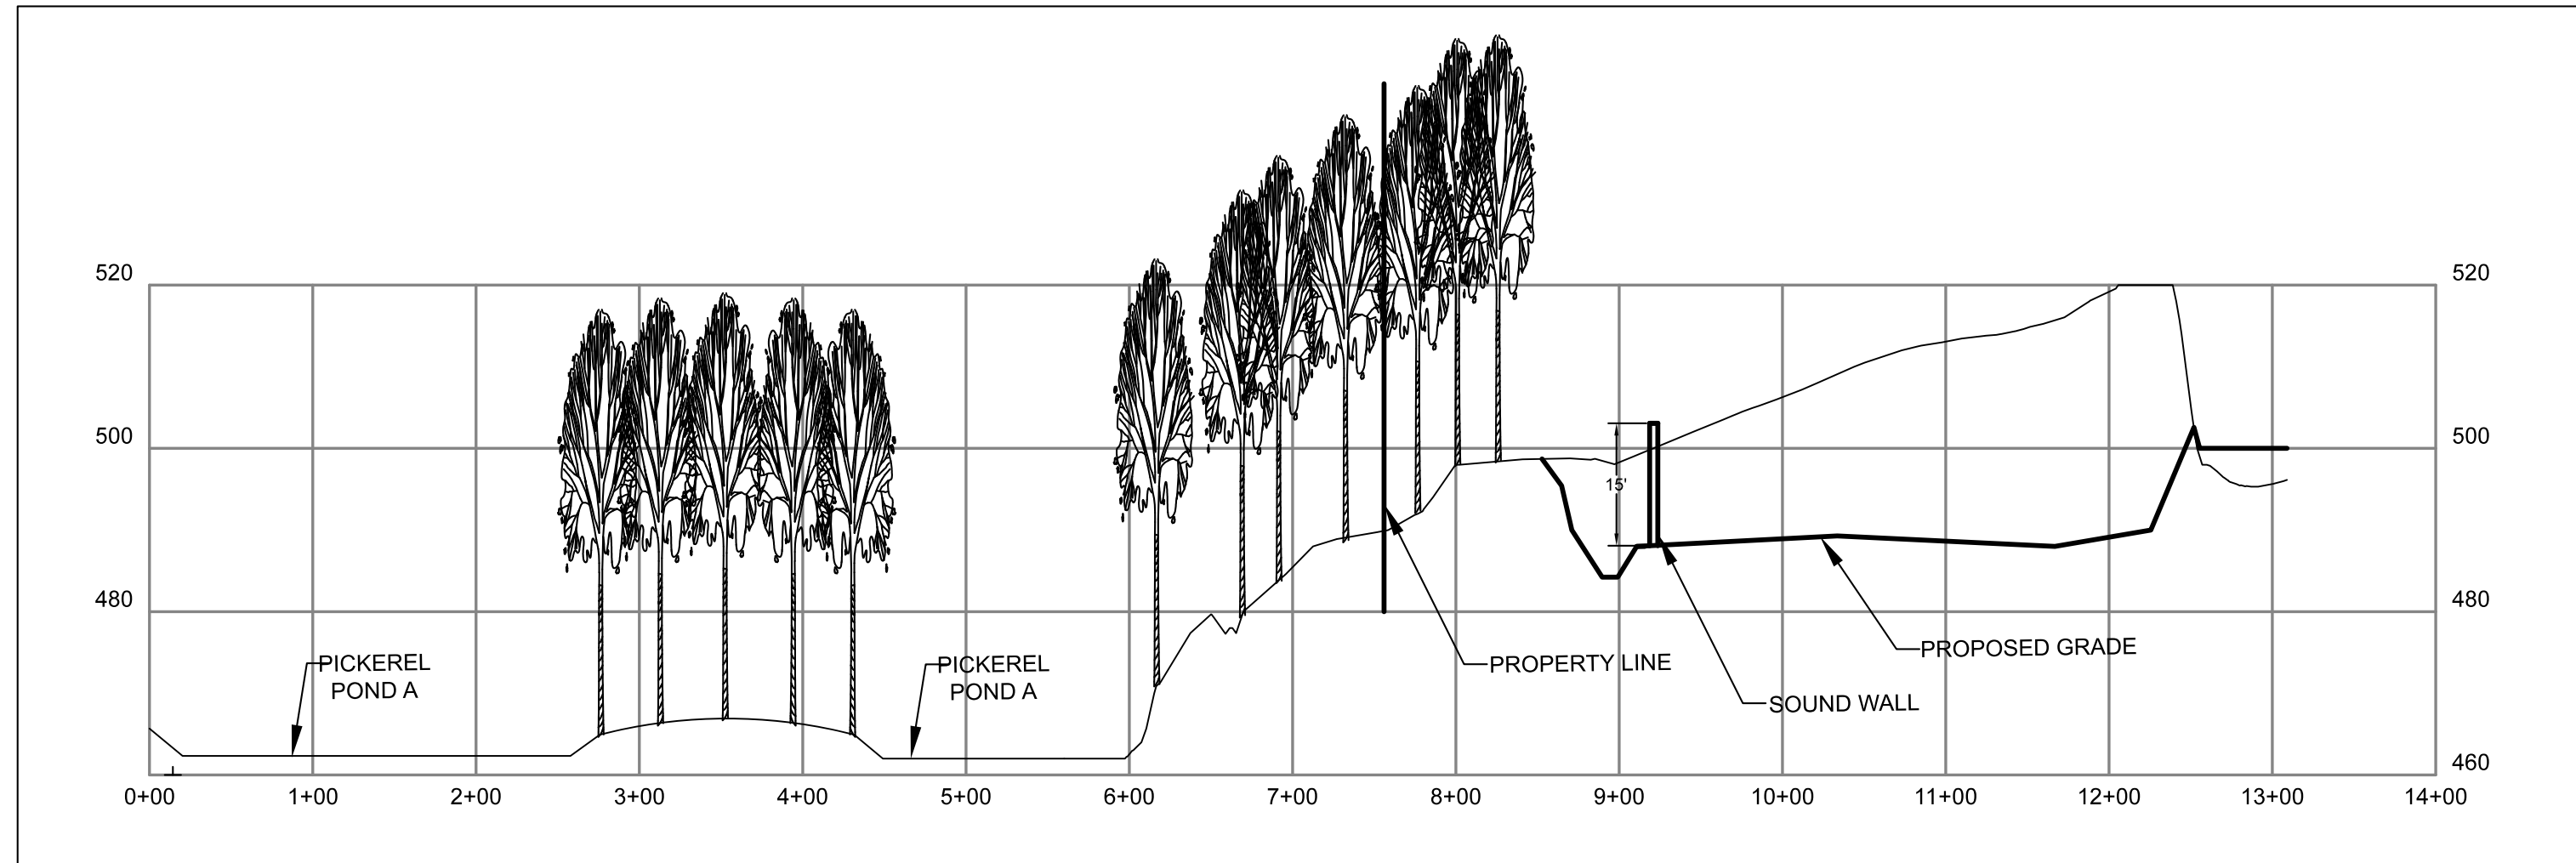


PICKEREL POND #1 SECTION

Horizontal scale 1"=100' Vertical scale 1"=20'

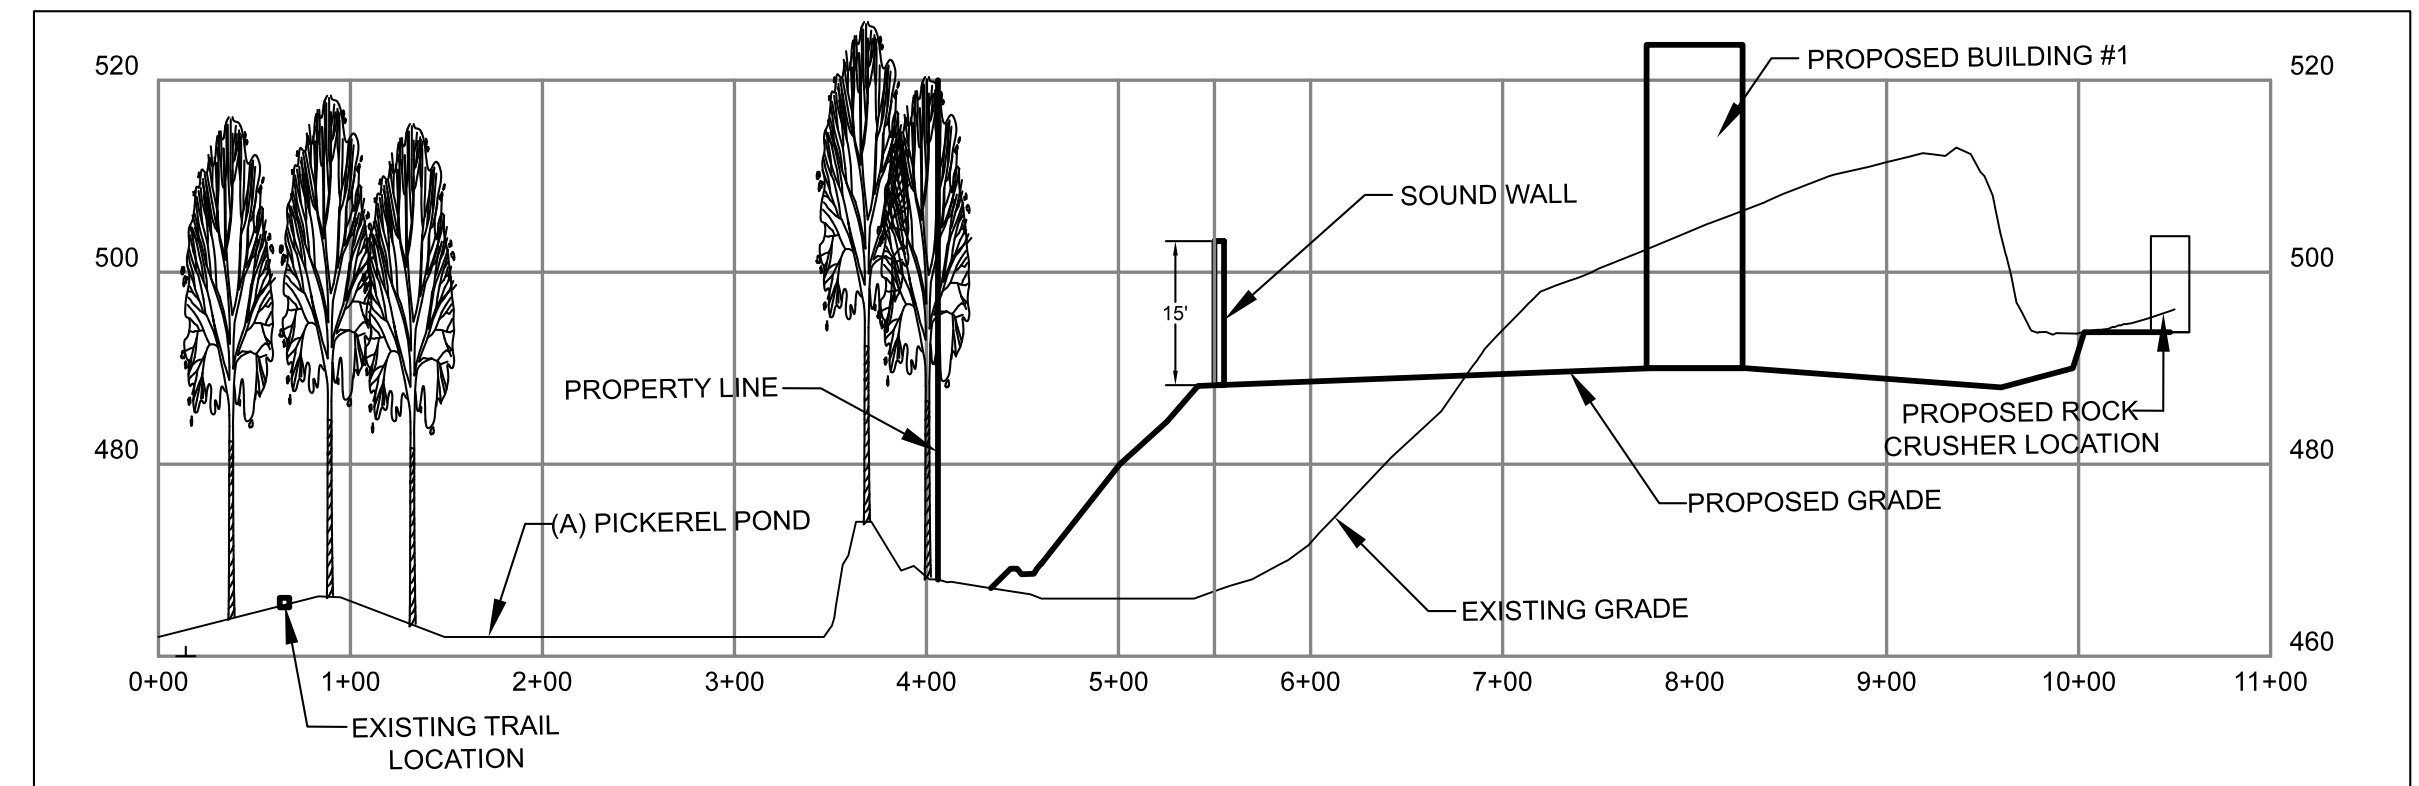


PICKEREL POND #2 SECTION

Horizontal scale 1"=100' Vertical scale 1"=20'

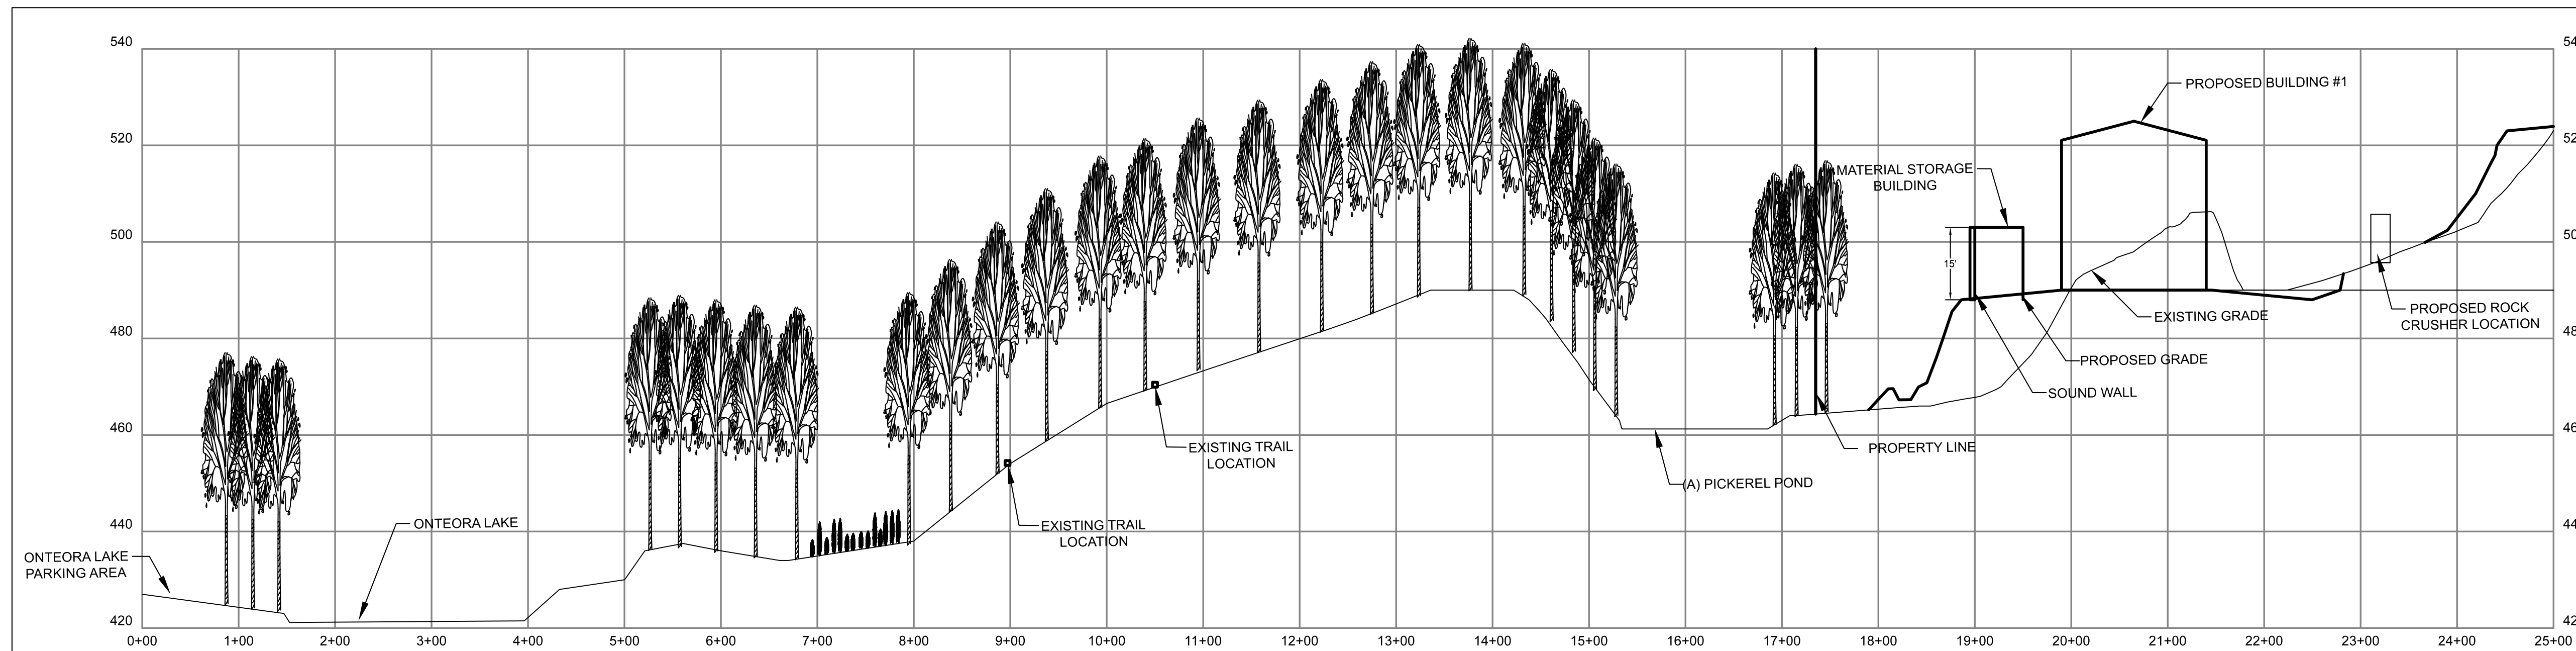

ONTEORA LAKE #2 SECTION

Horizontal scale 1"=100' Vertical scale 1"=20'

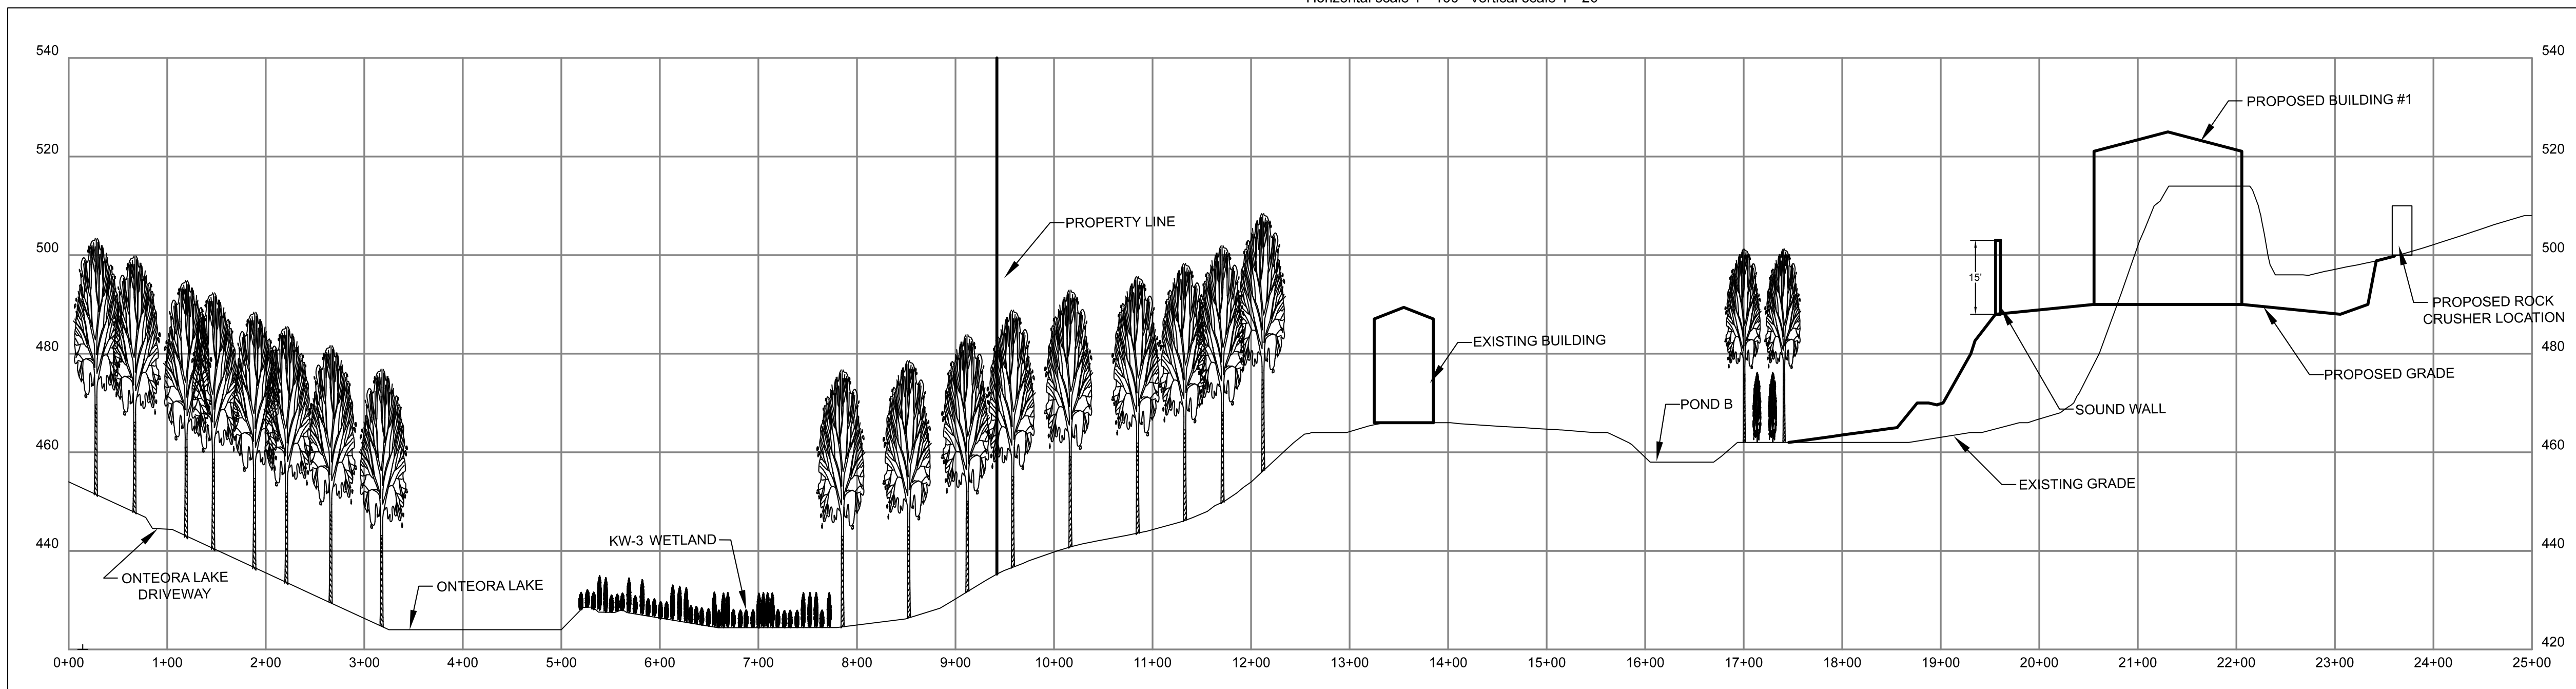

ONTEORA LAKE #1 SECTION

Horizontal scale 1"=100' Vertical scale 1"=20'

SECTIONS
FOR
850 ROUTE 28 LLC
TOWN OF KINGSTON
ULSTER COUNTY NEW YORK

100 0 100 200 300
Scale: 1" = 100'

AUGUST 20, 1919
MEDENBACH & EGGERS
CIVIL ENGINEERING & LAND SURVEYING, P.C.
STONE RIDGE, NEW YORK (845) 687-0047